

# Northwood's Townhomes

## Waiting list

You may be offered a 1 Bedroom/1 Bathroom unit, a 2 Bedroom/1 Bathroom unit, or a 2 Bedroom/2 Bathroom unit depending which becomes available. If you turn down the unit you are offered your name will go to the bottom of the waiting list.

I am interested in being on the waiting for the Northwood's Townhomes.

Date: \_\_\_\_\_

Name(s): \_\_\_\_\_

Address: \_\_\_\_\_

\_\_\_\_\_

Telephone: \_\_\_\_\_

Birthdate(s): \_\_\_\_\_

Social Security Number(s): \_\_\_\_\_

# NORTHWOODS TOWNHOMES

The beautiful single story Northwood's Townhomes is perfect for the active people 55 years old and over who enjoy their independent lifestyles, but don't want to be tied down to the burdens of maintaining a home. Located in picturesque Ely, MN, the Northwood's Townhomes is ideally situated for those Seniors who love the fresh air and great outdoors and those who want to remain near to friends and family.

Northwood's Townhomes is located between 8<sup>th</sup> and 10<sup>th</sup> Avenue East and Washington Street, Ely, Minnesota.

These attractive designed single story townhomes feature 26 spacious homes with three different floor plans.

One Bedroom-Group A.....	835 sq. ft.
Two Bedroom/One Bath-Group C.....	1,070 sq. ft.
Two Bedroom/Two Bath-Group B.....	1,070 sq. ft.

Each townhome includes amenities designed to fit your lifestyle and meet your desire for comfort.

Full Size Washer and Dryer  
Range  
Refrigerator  
Individually Controlled  
In-Floor Heating  
Air Conditioning

Detached Garage with Opener  
Dishwasher  
Open Great Hall Design  
Lever Handles  
All doors 36" wide  
Walk-in Showers


All rents include Water and Sewer.

**FOR RENTAL INFORMATION CALL**

**(218) 365-3900**




114 North 8<sup>th</sup> Avenue East, Ely, Minnesota 55731 (218) 365-3900

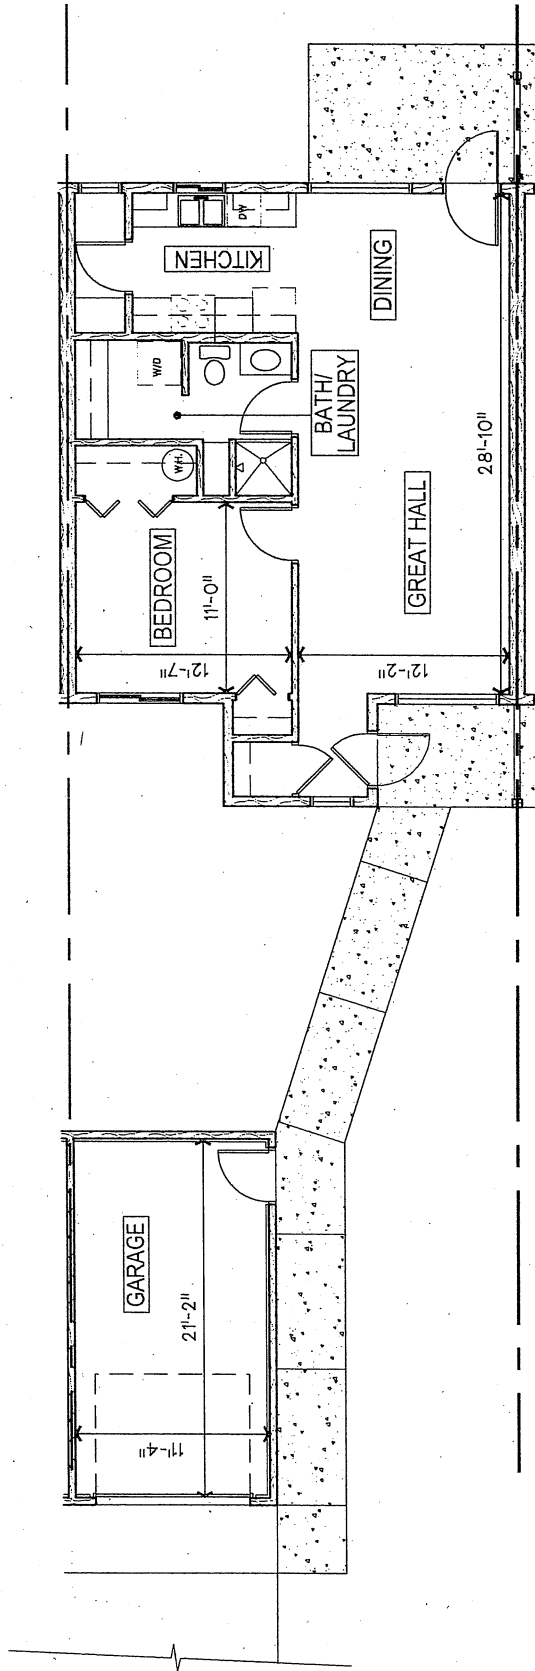

**UNIT GROUP A**

SCALE: 3/32"=1'-0"

**NORTHWOODS TOWNHOMES**  
 HOUSING AND REDEVELOPMENT AUTHORITY OF ELY, MN

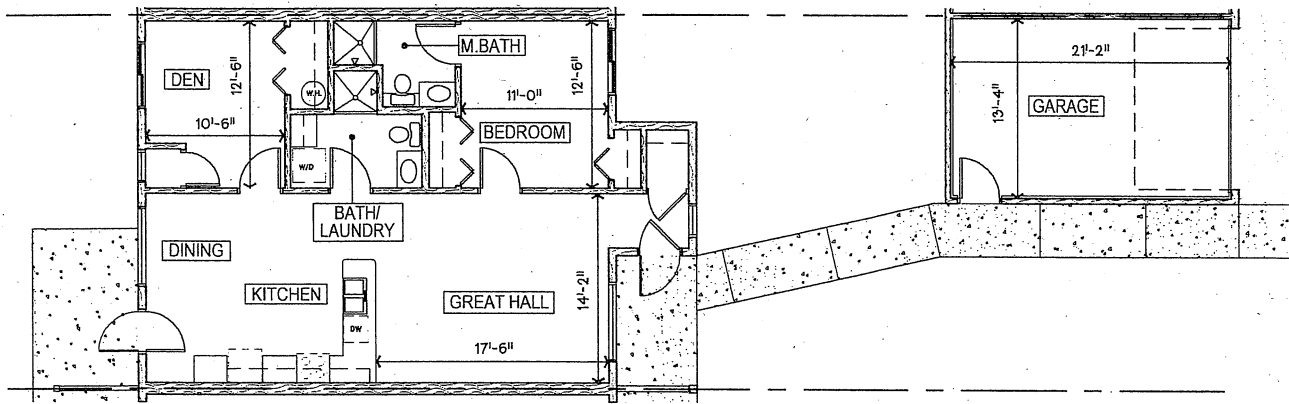

**UNIT GROUP B**


SCALE: 3/32"=1'-0"

**NORTHWOODS TOWNHOMES**

HOUSING AND REDEVELOPMENT AUTHORITY OF ELY, MN

RLK  
The Design Group  
Northland Consulting Engineers  
SJA Architects



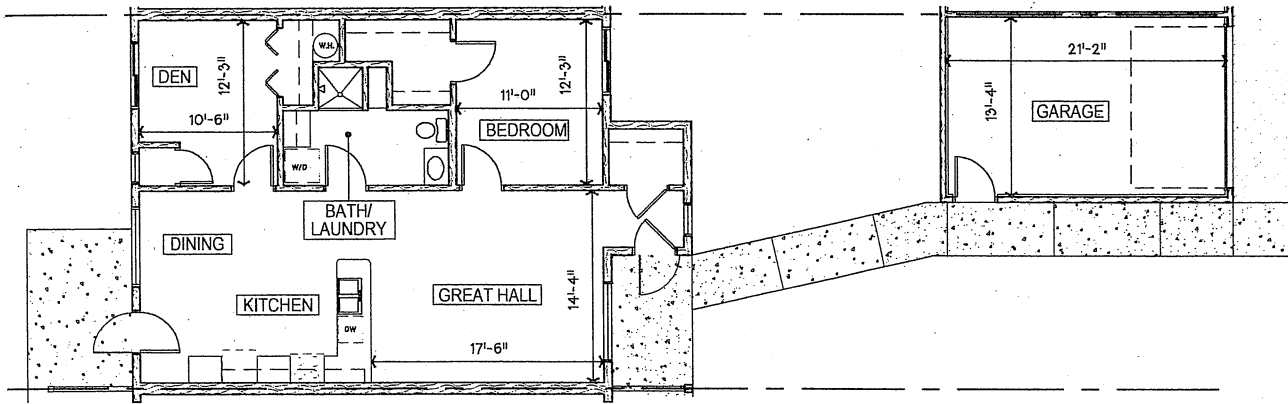

UNIT GROUP C

SCALE: 3/32"=1'-0"


NORTHWOODS TOWNHOMES

HOUSING AND REDEVELOPMENT AUTHORITY OF ELY, MN

RLK  
 The Design Group  
 Northland Consulting Engineers  
 SJA Architects



WASHINGTON STREET

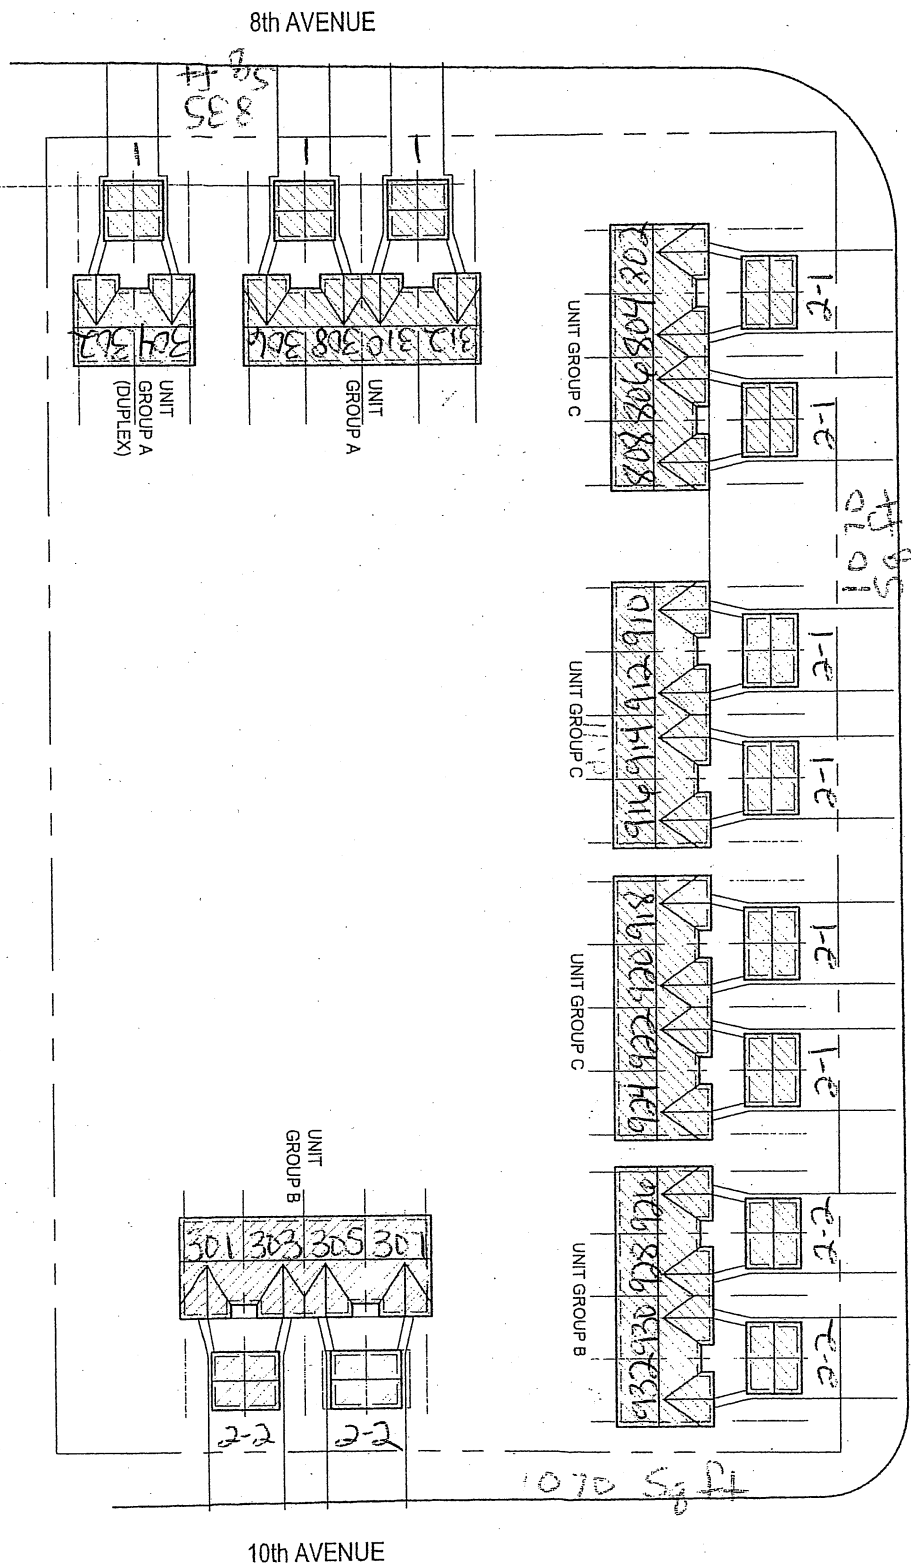

SITE PLAN  
SCALE: 1"=80'-0"

# NORTHWOODS TOWNHOMES

HOUSING AND REDEVELOPMENT AUTHORITY OF ELY, MN

RLK  
The Design Group  
Northland Consulting Engineers



### Northwoods Town Homes

<b>Apt #</b>	<b>Size of Apartment</b>	<b>Rent - 2023</b>
<b>N 8th Ave E</b>		
302	1 Bedroom/1 Bath	\$ 897
304	1 Bedroom/1 Bath	\$ 897
306	1 Bedroom/1 Bath	\$ 897
308	1 Bedroom/1 Bath	\$ 886
310	1 Bedroom/1 Bath	\$ 886
312	1 Bedroom/1 Bath	\$ 897
<b>E Washington St</b>		
802	2 Bedroom/1 Bath	\$ 1,062
804	2 Bedroom/1 Bath	\$ 1,062
806	2 Bedroom/1 Bath	\$ 1,062
808	2 Bedroom/1 Bath	\$ 1,062
<b>E Washington St</b>		
910	2 Bedroom/1 Bath	\$ 1,062
912	2 Bedroom/1 Bath	\$ 1,045
914	2 Bedroom/1 Bath	\$ 1,045
916	2 Bedroom/1 Bath	\$ 1,062
918	2 Bedroom/1 Bath	\$ 1,062
920	2 Bedroom/1 Bath	\$ 1,045
922	2 Bedroom/1 Bath	\$ 1,045
924	2 Bedroom/1 Bath	\$ 1,062
926	2 Bedroom/2 Bath	\$ 1,095
928	2 Bedroom/2 Bath	\$ 1,078
930	2 Bedroom/2 Bath	\$ 1,078
932	2 Bedroom/2 Bath	\$ 1,095
<b>N 10th Ave E</b>		
301	2 Bedroom/2 Bath	\$ 1,095
303	2 Bedroom/2 Bath	\$ 1,078
305	2 Bedroom/2 Bath	\$ 1,078
307	2 Bedroom/2 Bath	\$ 1,095