

NORTHWOOD'S TOWNHOMES WAITING LIST

I am interested in being on the waiting list for the Northwood's Townhomes.
I would like to be on the list for the following size unit. (check all that you
are interested in)

_____ 1 BDRM/1 BATH (835 SQ FT)

_____ 2 BDRM/1 BATH (1070 SQ FT)

_____ 2 BDRM/2BATH (1070 SQ FT)

NAME(S) _____

ADDRESS _____

TELEPHONE # _____

BIRTHDATE(S) _____

SOCIAL SECURITY #(S) _____

NORTHWOODS TOWNHOMES

The beautiful single story Northwood's Townhomes is perfect for the active people 55 years old and over who enjoy their independent lifestyles, but don't want to be tied down to the burdens of maintaining a home. Located in picturesque Ely, MN, the Northwood's Townhomes is ideally situated for those Seniors who love the fresh air and great outdoors and those who want to remain near to friends and family.

Northwood's Townhomes is located between 8th and 10th Avenue East and Washington Street, Ely, Minnesota.

These attractive designed single story townhomes feature 26 spacious homes with three different floor plans.

One Bedroom-Group A.....	835 sq. ft.
Two Bedroom/One Bath-Group C.....	1,070 sq. ft.
Two Bedroom/Two Bath-Group B.....	1,070 sq. ft.

Each townhome includes amenities designed to fit your lifestyle and meet your desire for comfort.


Full Size Washer and Dryer	Detached Garage with Opener
Range	Dishwasher
Refrigerator	Open Great Hall Design
Individually Controlled	Lever Handles
In-Floor Heating	All doors 36" wide
Air Conditioning	Walk-in Showers

All rents include Water and Sewer.

**FOR RENTAL INFORMATION CALL
(218) 365-3900**



114 North 8th Avenue East, Ely, Minnesota 55731 (218) 365-3900

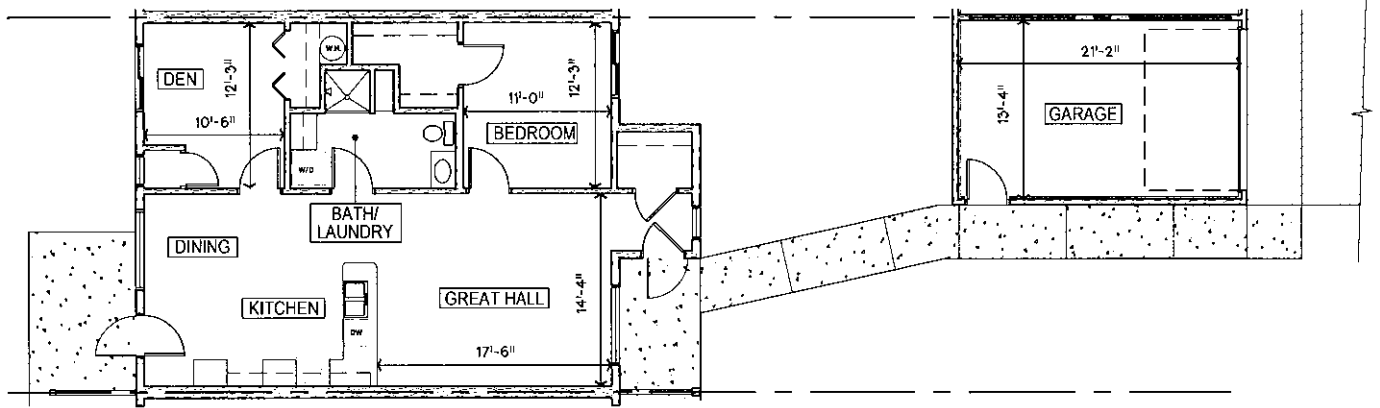

UNIT GROUP C


SCALE: 3/32"=1'-0"

NORTHWOODS TOWNHOMES

HOUSING AND REDEVELOPMENT AUTHORITY OF ELY, MN

RLK
 The Design Group
 Northland Consulting Engineers
 SJA Architects



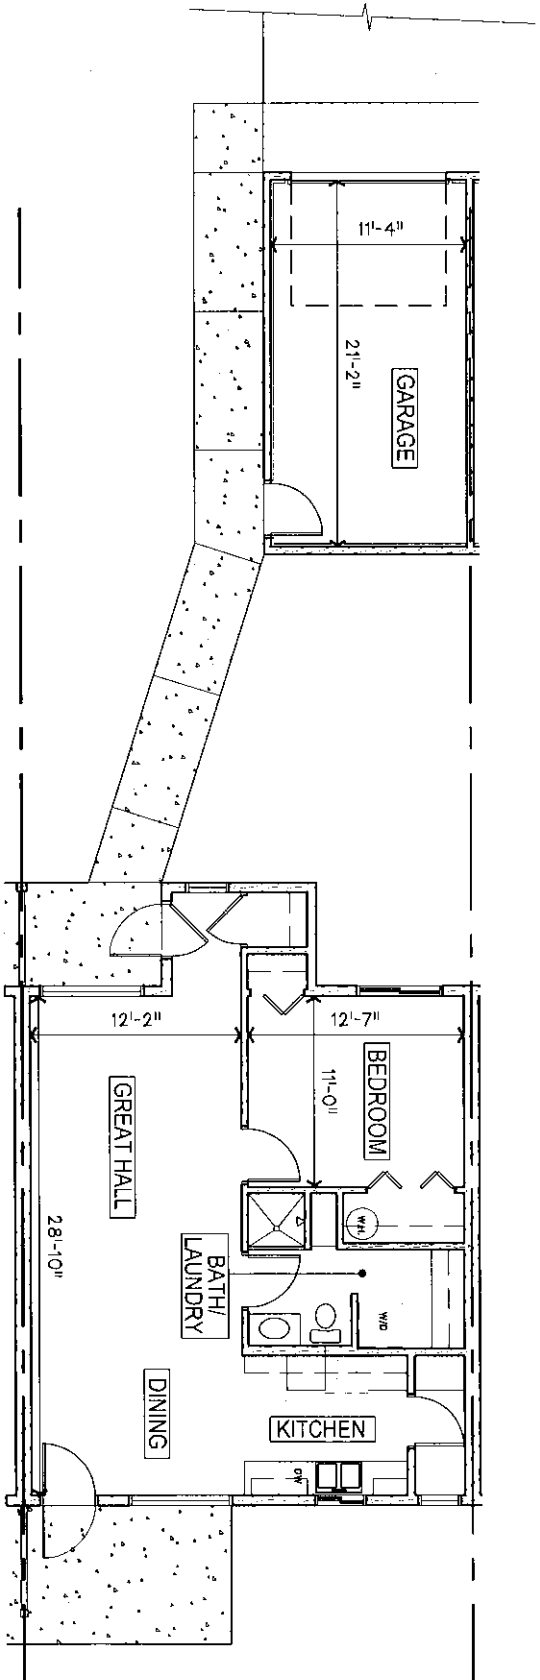


UNIT GROUP A

SCALE: 3/32"=1'-0"

NORTHWOODS TOWNHOMES
HOUSING AND REDEVELOPMENT AUTHORITY OF ELY, MN

RLK
The Design Group
Northland Consulting Engineers
SJA Architects



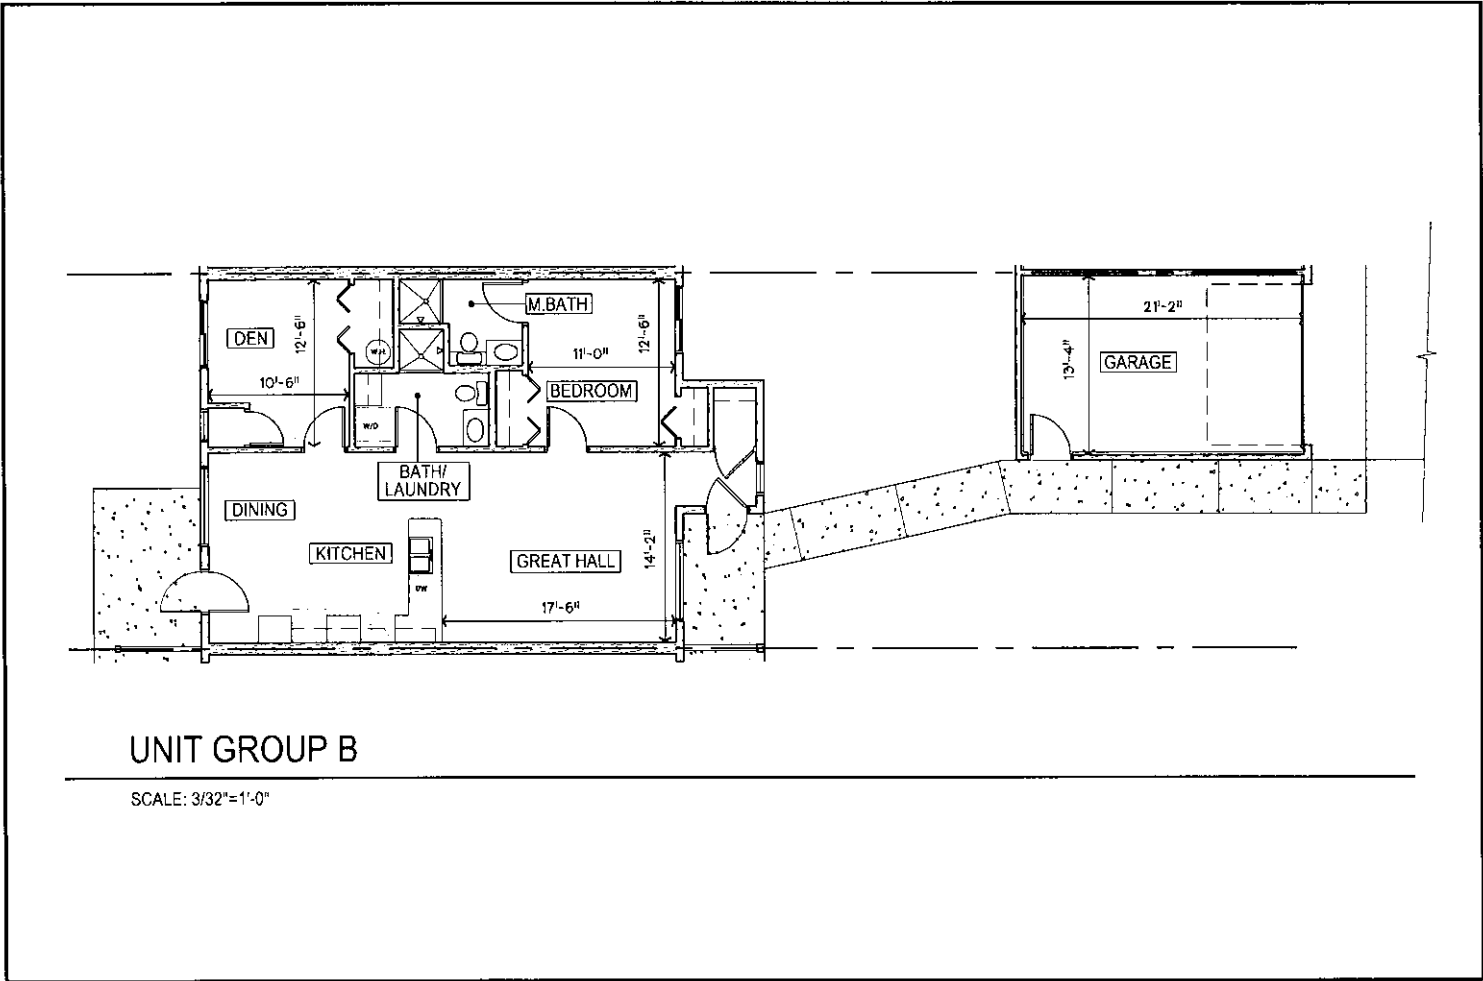

UNIT GROUP B


SCALE: 3/32"=1'-0"

NORTHWOODS TOWNHOMES

HOUSING AND REDEVELOPMENT AUTHORITY OF ELY, MN

RLK
 The Design Group
 Northland Consulting Engineers
 SJA Architects



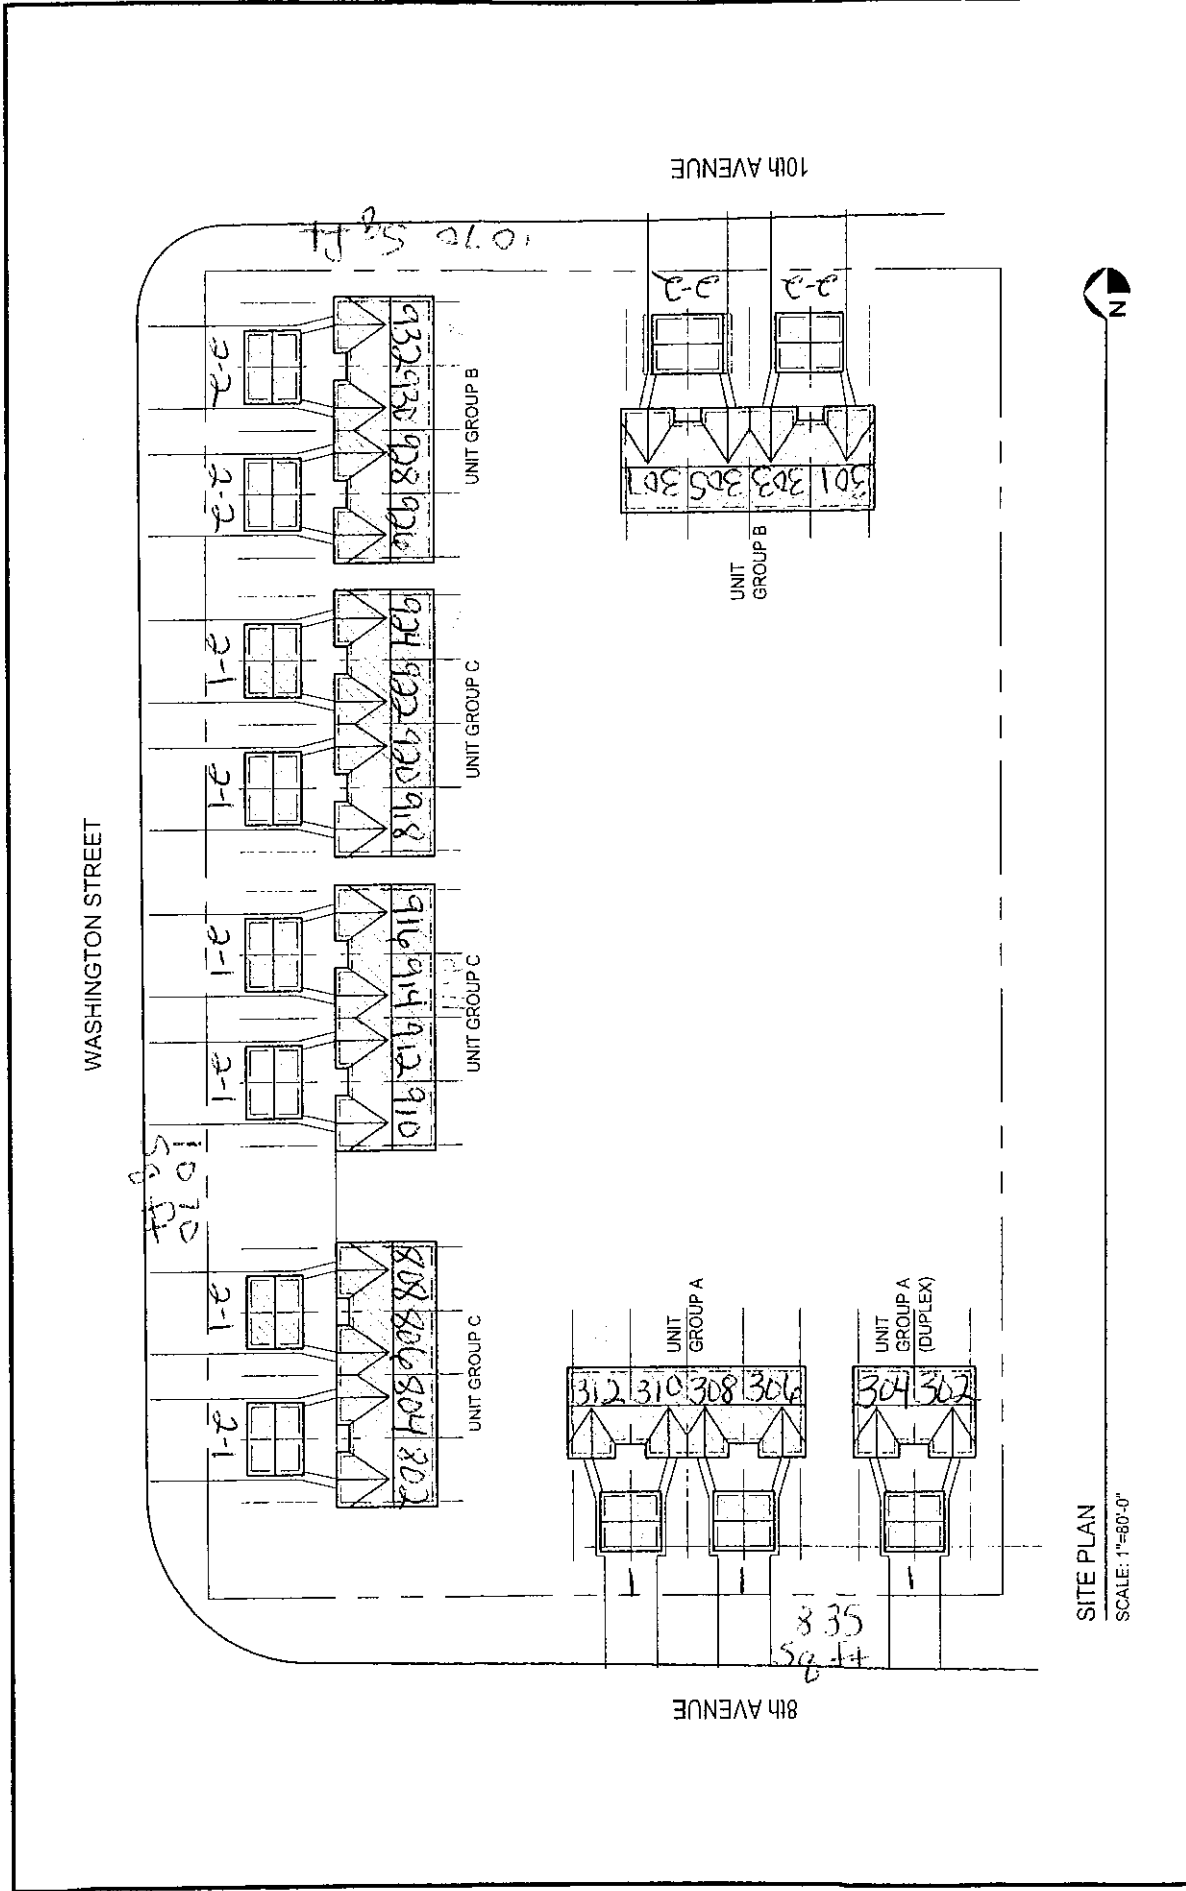

NORTHWOODS TOWNHOMES

HOUSING AND REDEVELOPMENT AUTHORITY OF ELY, MN

Northwoods Town Homes

Apt #	Size of Apartment	Rent - 2023
N 8th Ave E		
302	1 Bedroom/1 Bath	\$ 897
304	1 Bedroom/1 Bath	\$ 897
306	1 Bedroom/1 Bath	\$ 897
308	1 Bedroom/1 Bath	\$ 886
310	1 Bedroom/1 Bath	\$ 886
312	1 Bedroom/1 Bath	\$ 897
E Washington St		
802	2 Bedroom/1 Bath	\$ 1,062
804	2 Bedroom/1 Bath	\$ 1,062
806	2 Bedroom/1 Bath	\$ 1,062
808	2 Bedroom/1 Bath	\$ 1,062
E Washington St		
910	2 Bedroom/1 Bath	\$ 1,062
912	2 Bedroom/1 Bath	\$ 1,045
914	2 Bedroom/1 Bath	\$ 1,045
916	2 Bedroom/1 Bath	\$ 1,062
918	2 Bedroom/1 Bath	\$ 1,062
920	2 Bedroom/1 Bath	\$ 1,045
922	2 Bedroom/1 Bath	\$ 1,045
924	2 Bedroom/1 Bath	\$ 1,062
926	2 Bedroom/2 Bath	\$ 1,095
928	2 Bedroom/2 Bath	\$ 1,078
930	2 Bedroom/2 Bath	\$ 1,078
932	2 Bedroom/2 Bath	\$ 1,095
N 10th Ave E		
301	2 Bedroom/2 Bath	\$ 1,095
303	2 Bedroom/2 Bath	\$ 1,078
305	2 Bedroom/2 Bath	\$ 1,078
307	2 Bedroom/2 Bath	\$ 1,095