

Northwood's Townhomes

Waiting list

You may be offered a 1 Bedroom/1 Bathroom unit, a 2 Bedroom/1 Bathroom unit, or a 2 Bedroom/2 Bathroom unit depending which becomes available. If you turn down the unit you are offered your name will go to the bottom of the waiting list.

I am interested in being on the waiting for the Northwood's Townhomes.

Date: _____

Name(s): _____

Address: _____

Telephone: _____

Birthdate(s): _____

Social Security Number(s): _____

NORTHWOODS TOWNHOMES

The beautiful single story Northwood's Townhomes is perfect for the active people 55 years old and over who enjoy their independent lifestyles, but don't want to be tied down to the burdens of maintaining a home. Located in picturesque Ely, MN, the Northwood's Townhomes is ideally situated for those Seniors who love the fresh air and great outdoors and those who want to remain near to friends and family.

Northwood's Townhomes is located between 8th and 10th Avenue East and Washington Street, Ely, Minnesota.

These attractive designed single story townhomes feature 26 spacious homes with three different floor plans.

| | |
|-----------------------------------|---------------|
| One Bedroom-Group A..... | 835 sq. ft. |
| Two Bedroom/One Bath-Group C..... | 1,070 sq. ft. |
| Two Bedroom/Two Bath-Group B..... | 1,070 sq. ft. |

Each townhome includes amenities designed to fit your lifestyle and meet your desire for comfort.

Full Size Washer and Dryer
Range
Refrigerator
Individually Controlled
In-Floor Heating
Air Conditioning

Detached Garage with Opener
Dishwasher
Open Great Hall Design
Lever Handles
All doors 36" wide
Walk-in Showers


All rents include Water and Sewer.

FOR RENTAL INFORMATION CALL

(218) 365-3900




114 North 8th Avenue East, Ely, Minnesota 55731 (218) 365-3900

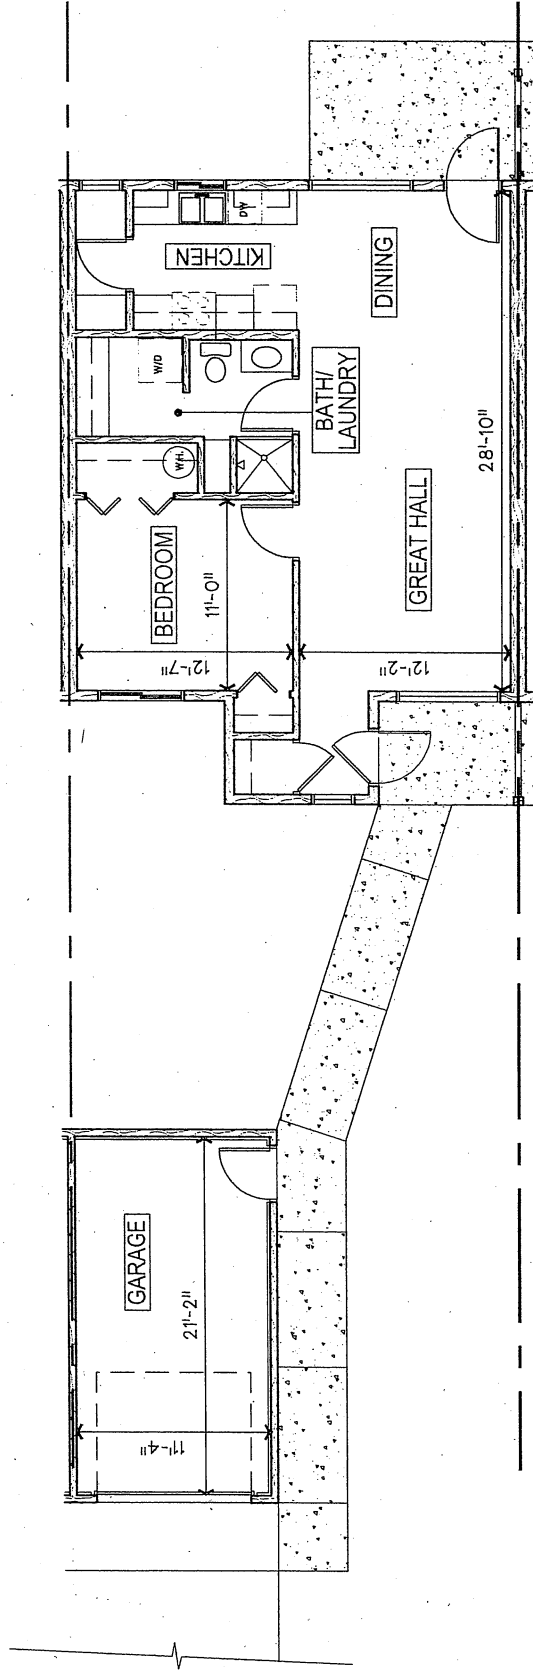

UNIT GROUP A

SCALE: 3/32"=1'-0"

NORTHWOODS TOWNHOMES
HOUSING AND REDEVELOPMENT AUTHORITY OF ELY, MN

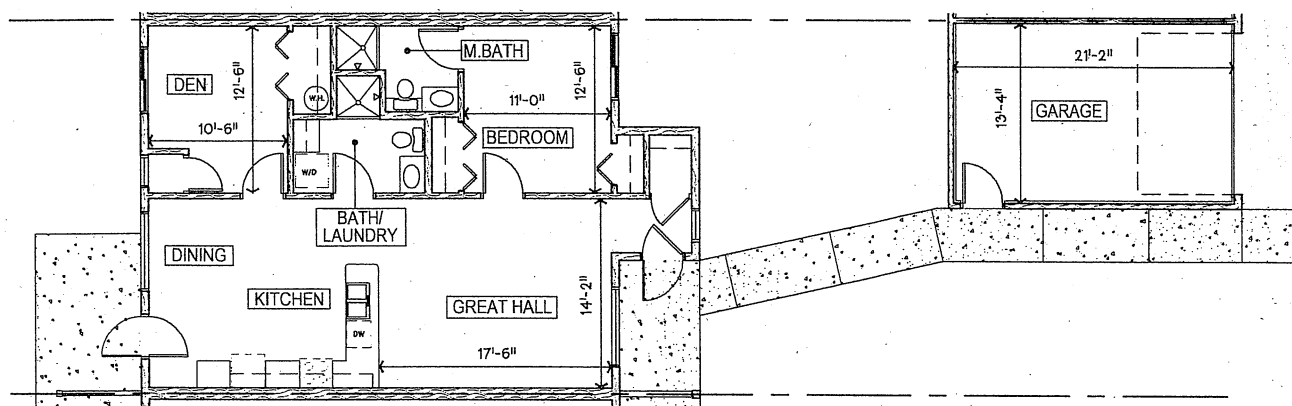

UNIT GROUP B


SCALE: 3/32"=1'-0"

NORTHWOODS TOWNHOMES

HOUSING AND REDEVELOPMENT AUTHORITY OF ELY, MN

RLK
The Design Group
Northland Consulting Engineers
SJA Architects



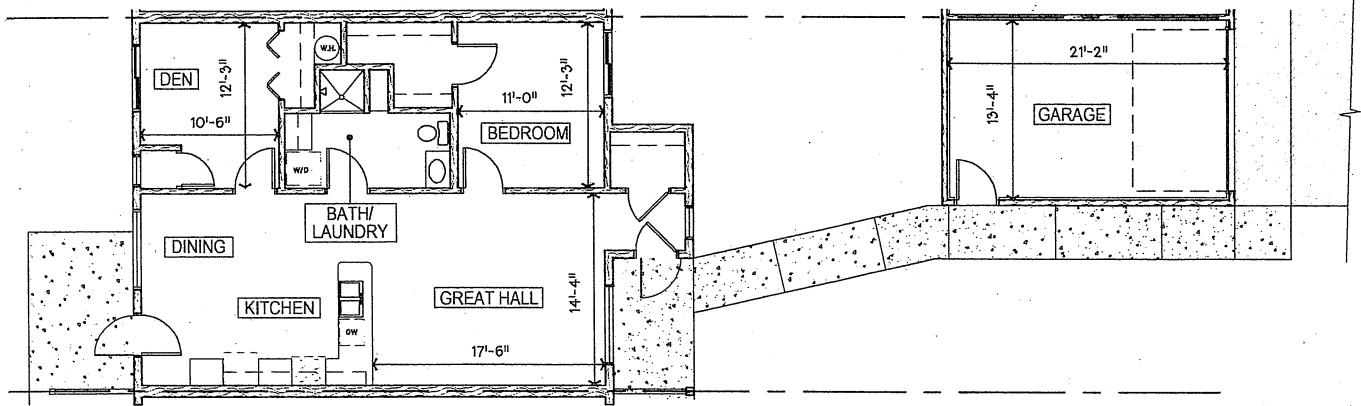

UNIT GROUP C

SCALE: 3/32"=1'-0"


NORTHWOODS TOWNHOMES

HOUSING AND REDEVELOPMENT AUTHORITY OF ELY, MN

RLK
The Design Group
Northland Consulting Engineers
SJA Architects



WASHINGTON STREET

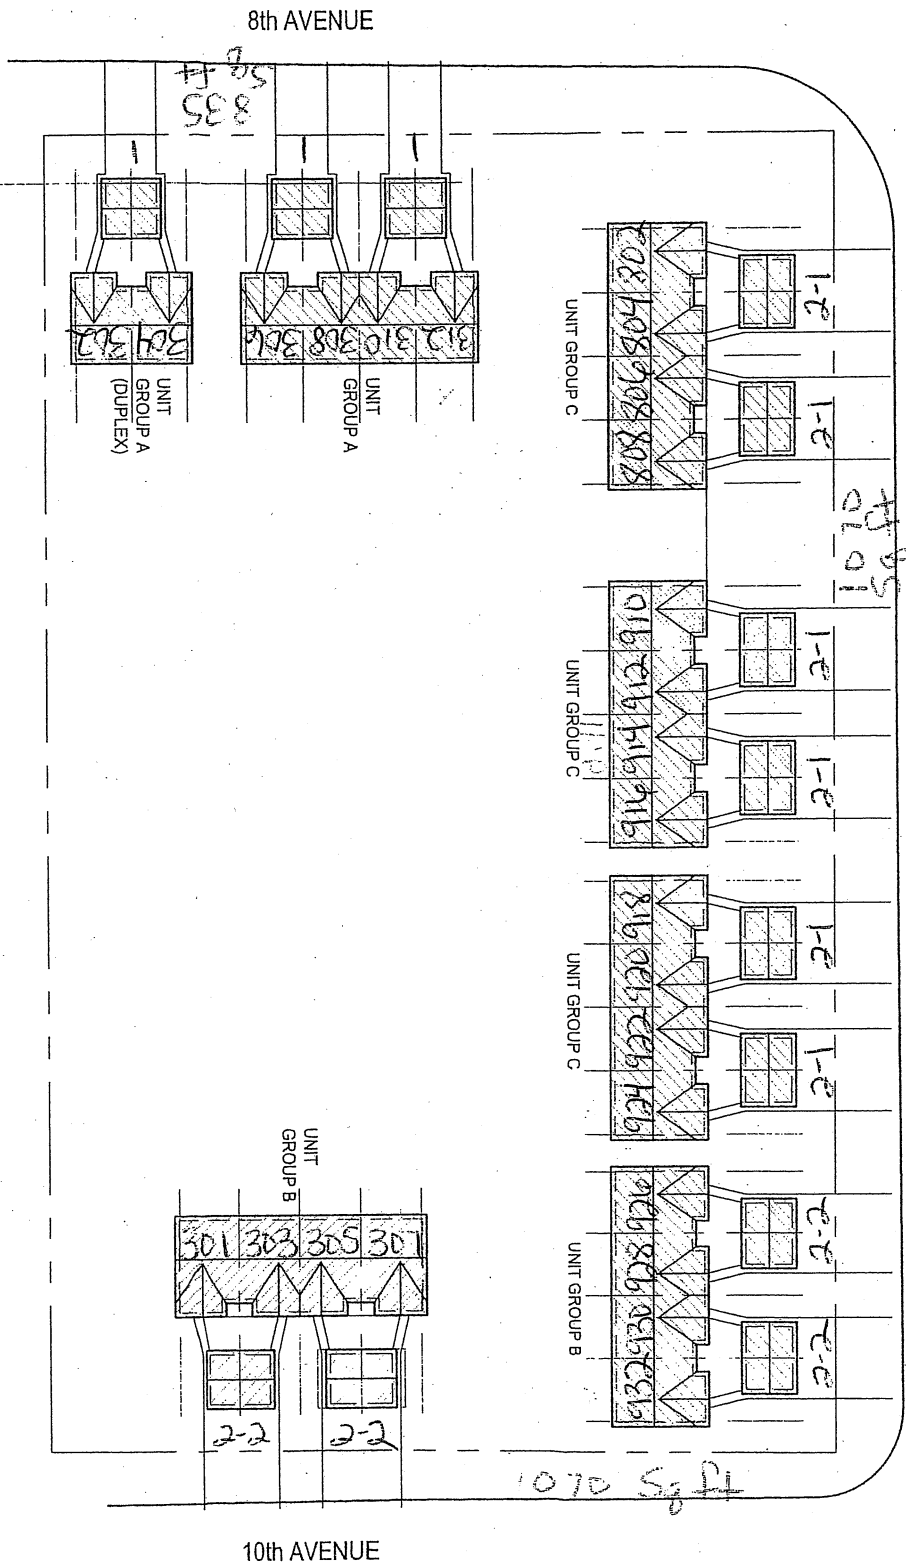

SITE PLAN

SCALE: 1"=80'-0"

NORTHWOODS TOWNHOMES

HOUSING AND REDEVELOPMENT AUTHORITY OF ELY, MN

RLK
The Design Group
Northland Consulting Engineers



Northwoods Townhomes Rent Sheet

| Apartment Number | Rent 2025 | Apartment Size |
|----------------------------|------------------|-----------------------|
| 302 N 8 th Ave | \$1000 | 1 Bedroom/1 Bath |
| 304 N 8 th Ave | \$1000 | 1 Bedroom/1 Bath |
| 306 N 8 th Ave | \$1000 | 1 Bedroom/ 1 Bath |
| 308 N 8 th Ave | \$1000 | 1 Bedroom/1 Bath |
| 310 N 8 th Ave | \$1000 | 1 Bedroom/1 Bath |
| 312 N 8 th Ave | \$1000 | 1 Bedroom/1 Bath |
| 802 Washington | \$1150 | 2 Bedroom/1 Bath |
| 804 Washington | \$1150 | 2 Bedroom/1 Bath |
| 806 Washington | \$1150 | 2 Bedroom/1 Bath |
| 808 Washington | \$1150 | 2 Bedroom/1 Bath |
| 910 Washington | \$1150 | 2 Bedroom/1 Bath |
| 912 Washington | \$1150 | 2 Bedroom/1 Bath |
| 914 Washington | \$1150 | 2 Bedroom/1 Bath |
| 916 Washington | \$1150 | 2 Bedroom/1 Bath |
| 918 Washington | \$1150 | 2 Bedroom/1 Bath |
| 920 Washington | \$1150 | 2 Bedroom/1 Bath |
| 922 Washington | \$1150 | 2 Bedroom/1 Bath |
| 924 Washington | \$1150 | 2 Bedroom/1 Bath |
| 926 Washington | \$1200 | 2 Bedroom/2 Bath |
| 928 Washington | \$1200 | 2 Bedroom/2 Bath |
| 930 Washington | \$1200 | 2 Bedroom/2 Bath |
| 932 Washington | \$1200 | 2 Bedroom/2 Bath |
| 307 N 10 th Ave | \$1200 | 2 Bedroom/2 Bath |
| 305 N 10 th Ave | \$1200 | 2 Bedroom/2 Bath |
| 303 N 10 th Ave | \$1200 | 2 Bedroom/2 Bath |
| 301 N 10 th Ave | \$1200 | 2 Bedroom/2 Bath |